


TR+ Shear Stud Layout Details, Staggered studs @ butt joint

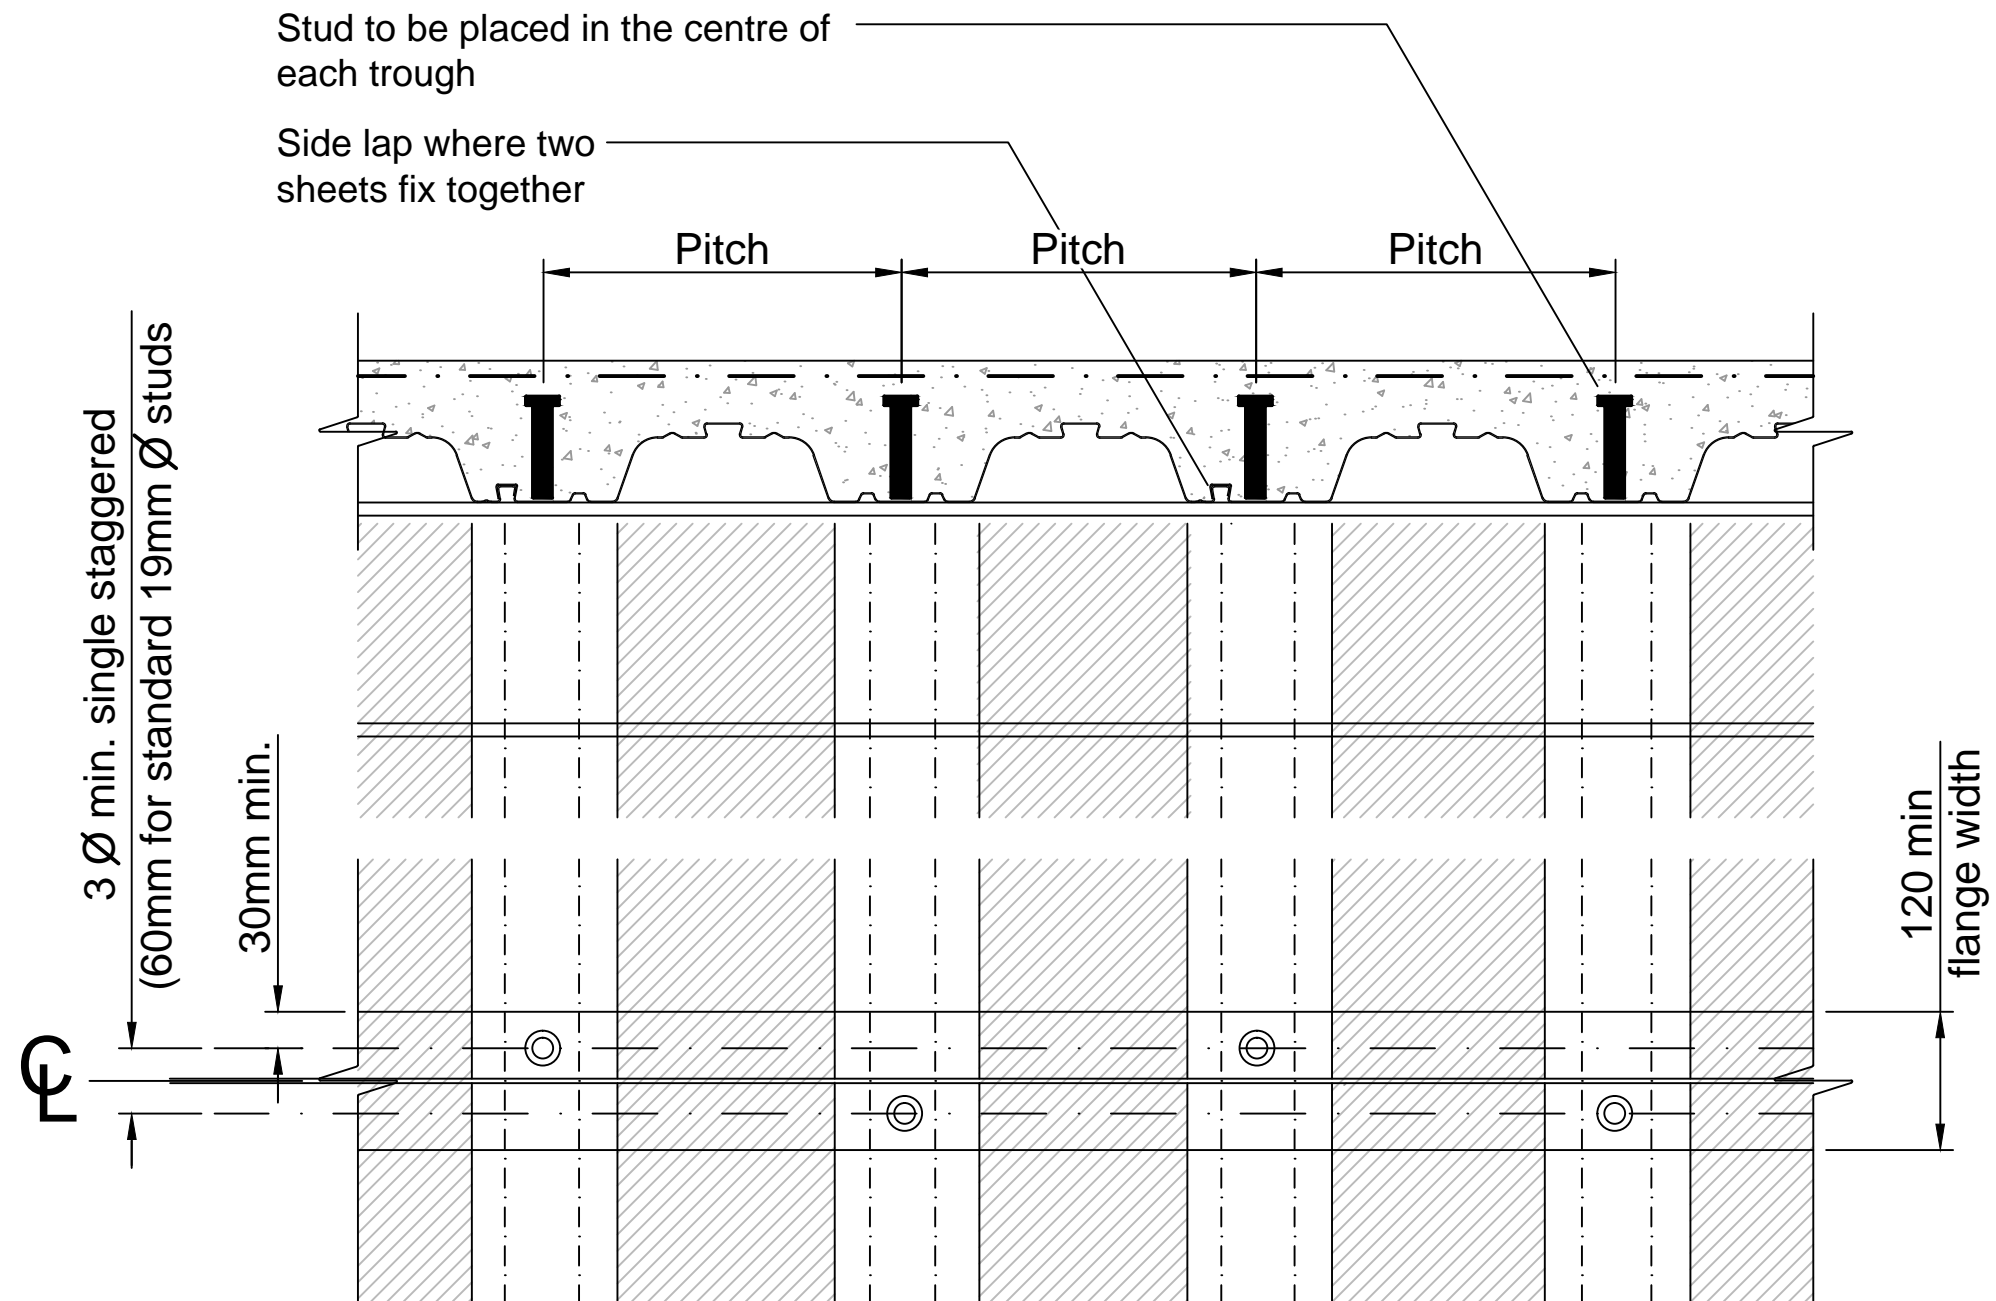

Pitch = 316 for TR50, 333 for TR60+ and 300 for TR80+